

NEW SCIENCE & CLASSROOM BUILDING

FOR CAMDEN COUNTY COLLEGE

AT CAMDEN COUNTY COLLEGE, COLLEGE DRIVE, BLACKWOOD, NEW JERSEY

VOLUME 1 of 2

OWNER

Camden County College
200 College Drive
Blackwood, NJ 08012-3240

PRESIDENT

Raymond Yannuzzi

BOARD OF TRUSTEES

Kevin G. Halpern, Chair
Sande G. Vogelson, Vice Chair
Hazel T. Nimmo, Secretary
Louis F. Cappelli, Sr. Treasurer
Helen M. Albright
Annette Castiglione
Susan R. Croll
Steven J. Greenfogel
Anthony J. Maressa
Wilbert Mitchell
Margaret J. Nicolosi

Denise A. Weintraut, Alumna Trustee

DESIGN TEAM

VITETTA

ARCHITECTURE ENGINEERING PLANNING INTERIOR DESIGN
PHILADELPHIA NAVAL BUSINESS CENTER
4747 S. BROAD ST., PHILADELPHIA PA 19112
T 215.218.4747 F 215.218.4740

901 LINCOLN DRIVE WEST, SUITE 110
WARLTON, NEW JERSEY 08053
T 856.810.2600 F 856.810.2626

CONSULTANTS:

CIVIL ENGINEER

Consulting Engineer Services
150 Delsea Drive, Suite 1
Sewell, NJ 08080
Phone: 856-228-2200

LABORATORY PLANNER

HERA (Health Education Research Associates)
230 S. Broad Street, Suite 201
Philadelphia, PA 19102
Phone: 215-670-5333

BUILDING RENDERING



LIST OF DRAWINGS

COVER SHEET

CIVIL

- C1-1 EXISTING CONDITIONS & DEMOLITION PLAN
- C1-2 SITE PLAN
- C1-3 GRADING AND DRAINAGE DWIDE PLAN
- C1-4 UTILITY PLAN
- C1-5 LIGHTING AND LANDSCAPING PLAN
- C1-6 PROFILES
- C1-7 CONSTRUCTION DETAILS
- C1-8 CONSTRUCTION AND STORM SEWER DETAILS
- C1-9 SANITARY SEWER AND WATER DETAILS
- C1-10 NOT USED
- C1-11 SOIL EROSION AND SEDIMENT CONTROL PLAN
- C1-12 SOIL EROSION AND SEDIMENT CONTROL NOTES & DETAILS
- C1-13 STAGING PLAN

FOR REFERENCE ONLY

RING ROAD PHASE 2A PROJECT
5 OF 18 GRADING, UTILITY AND SOIL EROSION
6 OF 18 GRADING, UTILITY AND SOIL EROSION

ELECTRICAL SERVICE PROJECT

- ES1.1 ELECTRICAL DEMOLITION PLAN
- ES2.1 ELECTRICAL PROPOSED SITE PLAN

ARCHITECTURAL

- A1-00 ABBREVIATIONS AND SYMBOLS
- A1-01 OVERALL FIRST AND SECOND FLOOR PLAN
- A1-02 OVERALL THIRD FLOOR AND ROOF PLAN
- A1-03 CODE ANALYSIS SHEET
- A1-04 FIRST FLOOR EGRESS PLAN
- A1-05 SECOND AND THIRD FLOOR EGRESS PLANS

- A2-01A PART "A" FIRST FLOOR PLAN
- A2-01B PART "B" FIRST FLOOR PLAN
- A2-02A PART "A" SECOND FLOOR PLAN
- A2-02B PART "B" SECOND FLOOR PLAN
- A2-03A PART "A" THIRD FLOOR PLAN
- A2-03B PART "B" THIRD FLOOR PLAN
- A2-04A PART "A" ROOF PLAN
- A2-04B PART "B" ROOF PLAN
- A2-50 ENLARGED TOILET ROOM PLANS AND DETAILS

- A3-01 BUILDING ELEVATIONS
- A3-02 BUILDING ELEVATIONS

- A4-01 BUILDING SECTIONS
- A4-10 WALL SECTIONS
- A4-11 WALL SECTIONS
- A4-12 WALL SECTIONS

- A5-01 DOOR AND HOLLOW METAL FRAME TYPES AND DETAILS
- A5-02 INTERIOR ELEVATIONS & EXTERIOR SERVICE YARD
- A5-10 ALUMINUM STOREFRONT FRAME TYPES
- A5-20 CURTAINWALL TYPES

- A6-01A PART "A" FIRST FLOOR REFLECTED CEILING PLAN
- A6-01B PART "B" FIRST FLOOR REFLECTED CEILING PLAN
- A6-02A PART "A" SECOND FLOOR REFLECTED CEILING PLAN
- A6-02B PART "B" SECOND FLOOR REFLECTED CEILING PLAN
- A6-03A PART "A" THIRD FLOOR REFLECTED CEILING PLAN
- A6-03B PART "B" THIRD FLOOR REFLECTED CEILING PLAN

- A7-01 STAIR PLANS & SECTIONS
- A7-02 STAIR PLANS & SECTIONS
- A7-03 STAIR PLANS & SECTIONS
- A7-11 ELEVATORS PLANS AND SECTIONS

- A8-01 PARTITION TYPES AND DETAILS
- A8-10 PLAN DETAILS
- A8-11 PLAN DETAILS
- A8-12 PLAN DETAILS
- A8-13 PLAN DETAILS
- A8-20 ROOF DETAILS
- A8-30 WALL DETAILS
- A8-31 WALL DETAILS

- A9-01 CASEWORK ELEVATIONS
- A9-02 CASEWORK ELEVATIONS

ARCHITECTURAL (CONT'D)

SCIENCE LABS

- QL-001 ABBREVIATIONS, LEGENDS & NOTES
- QL-041 LAB CASEWORK TYPES, LEGEND, SCHEDULE & NOTES
- QL-101 OVERALL LAB FLOOR PLANS
- QL-421 PARTIAL FLOOR PLAN - SECOND FLOOR
- QL-422 PARTIAL FLOOR PLAN - SECOND FLOOR
- QL-423 PARTIAL FLOOR PLAN - SECOND FLOOR
- QL-431 PARTIAL FLOOR PLAN - THIRD FLOOR
- QL-432 PARTIAL FLOOR PLAN - THIRD FLOOR
- QL-433 PARTIAL FLOOR PLAN - THIRD FLOOR
- QL-901 TYPICAL LAB CASEWORK DETAILS
- QL-902 LAB DETAILS
- QL-903 LAB DETAILS

FOOD SERVICE

- FS-01 ENLARGED KITCHEN PLAN AND EQUIPMENT SCHEDULE

INTERIORS

- IF1-00 FINISH COVER SHEET
- IF2-01A PART "A" FIRST FLOOR FINISH PLAN
- IF2-01B PART "B" FIRST FLOOR FINISH PLAN
- IF2-02A PART "A" SECOND FLOOR FINISH PLAN
- IF2-02B PART "B" SECOND FLOOR FINISH PLAN
- IF2-03A PART "A" THIRD FLOOR FINISH PLAN
- IF2-03B PART "B" THIRD FLOOR FINISH PLAN
- IF3-01A PART "A" FIRST FLOOR FLOOR PATTERN PLAN
- IF3-01B PART "B" FIRST FLOOR FLOOR PATTERN PLAN


FOR REFERENCE ONLY

FURNITURE


- F2-01A PART "A" FIRST FLOOR FURNITURE PLAN
- F2-01B PART "B" FIRST FLOOR FURNITURE PLAN
- F2-02A PART "A" SECOND FLOOR FURNITURE PLAN
- F2-02B PART "B" SECOND FLOOR FURNITURE PLAN
- F2-03A PART "A" THIRD FLOOR FURNITURE PLAN
- F2-03B PART "B" THIRD FLOOR FURNITURE PLAN

SITE PLAN

SCALE: 1" = 40'

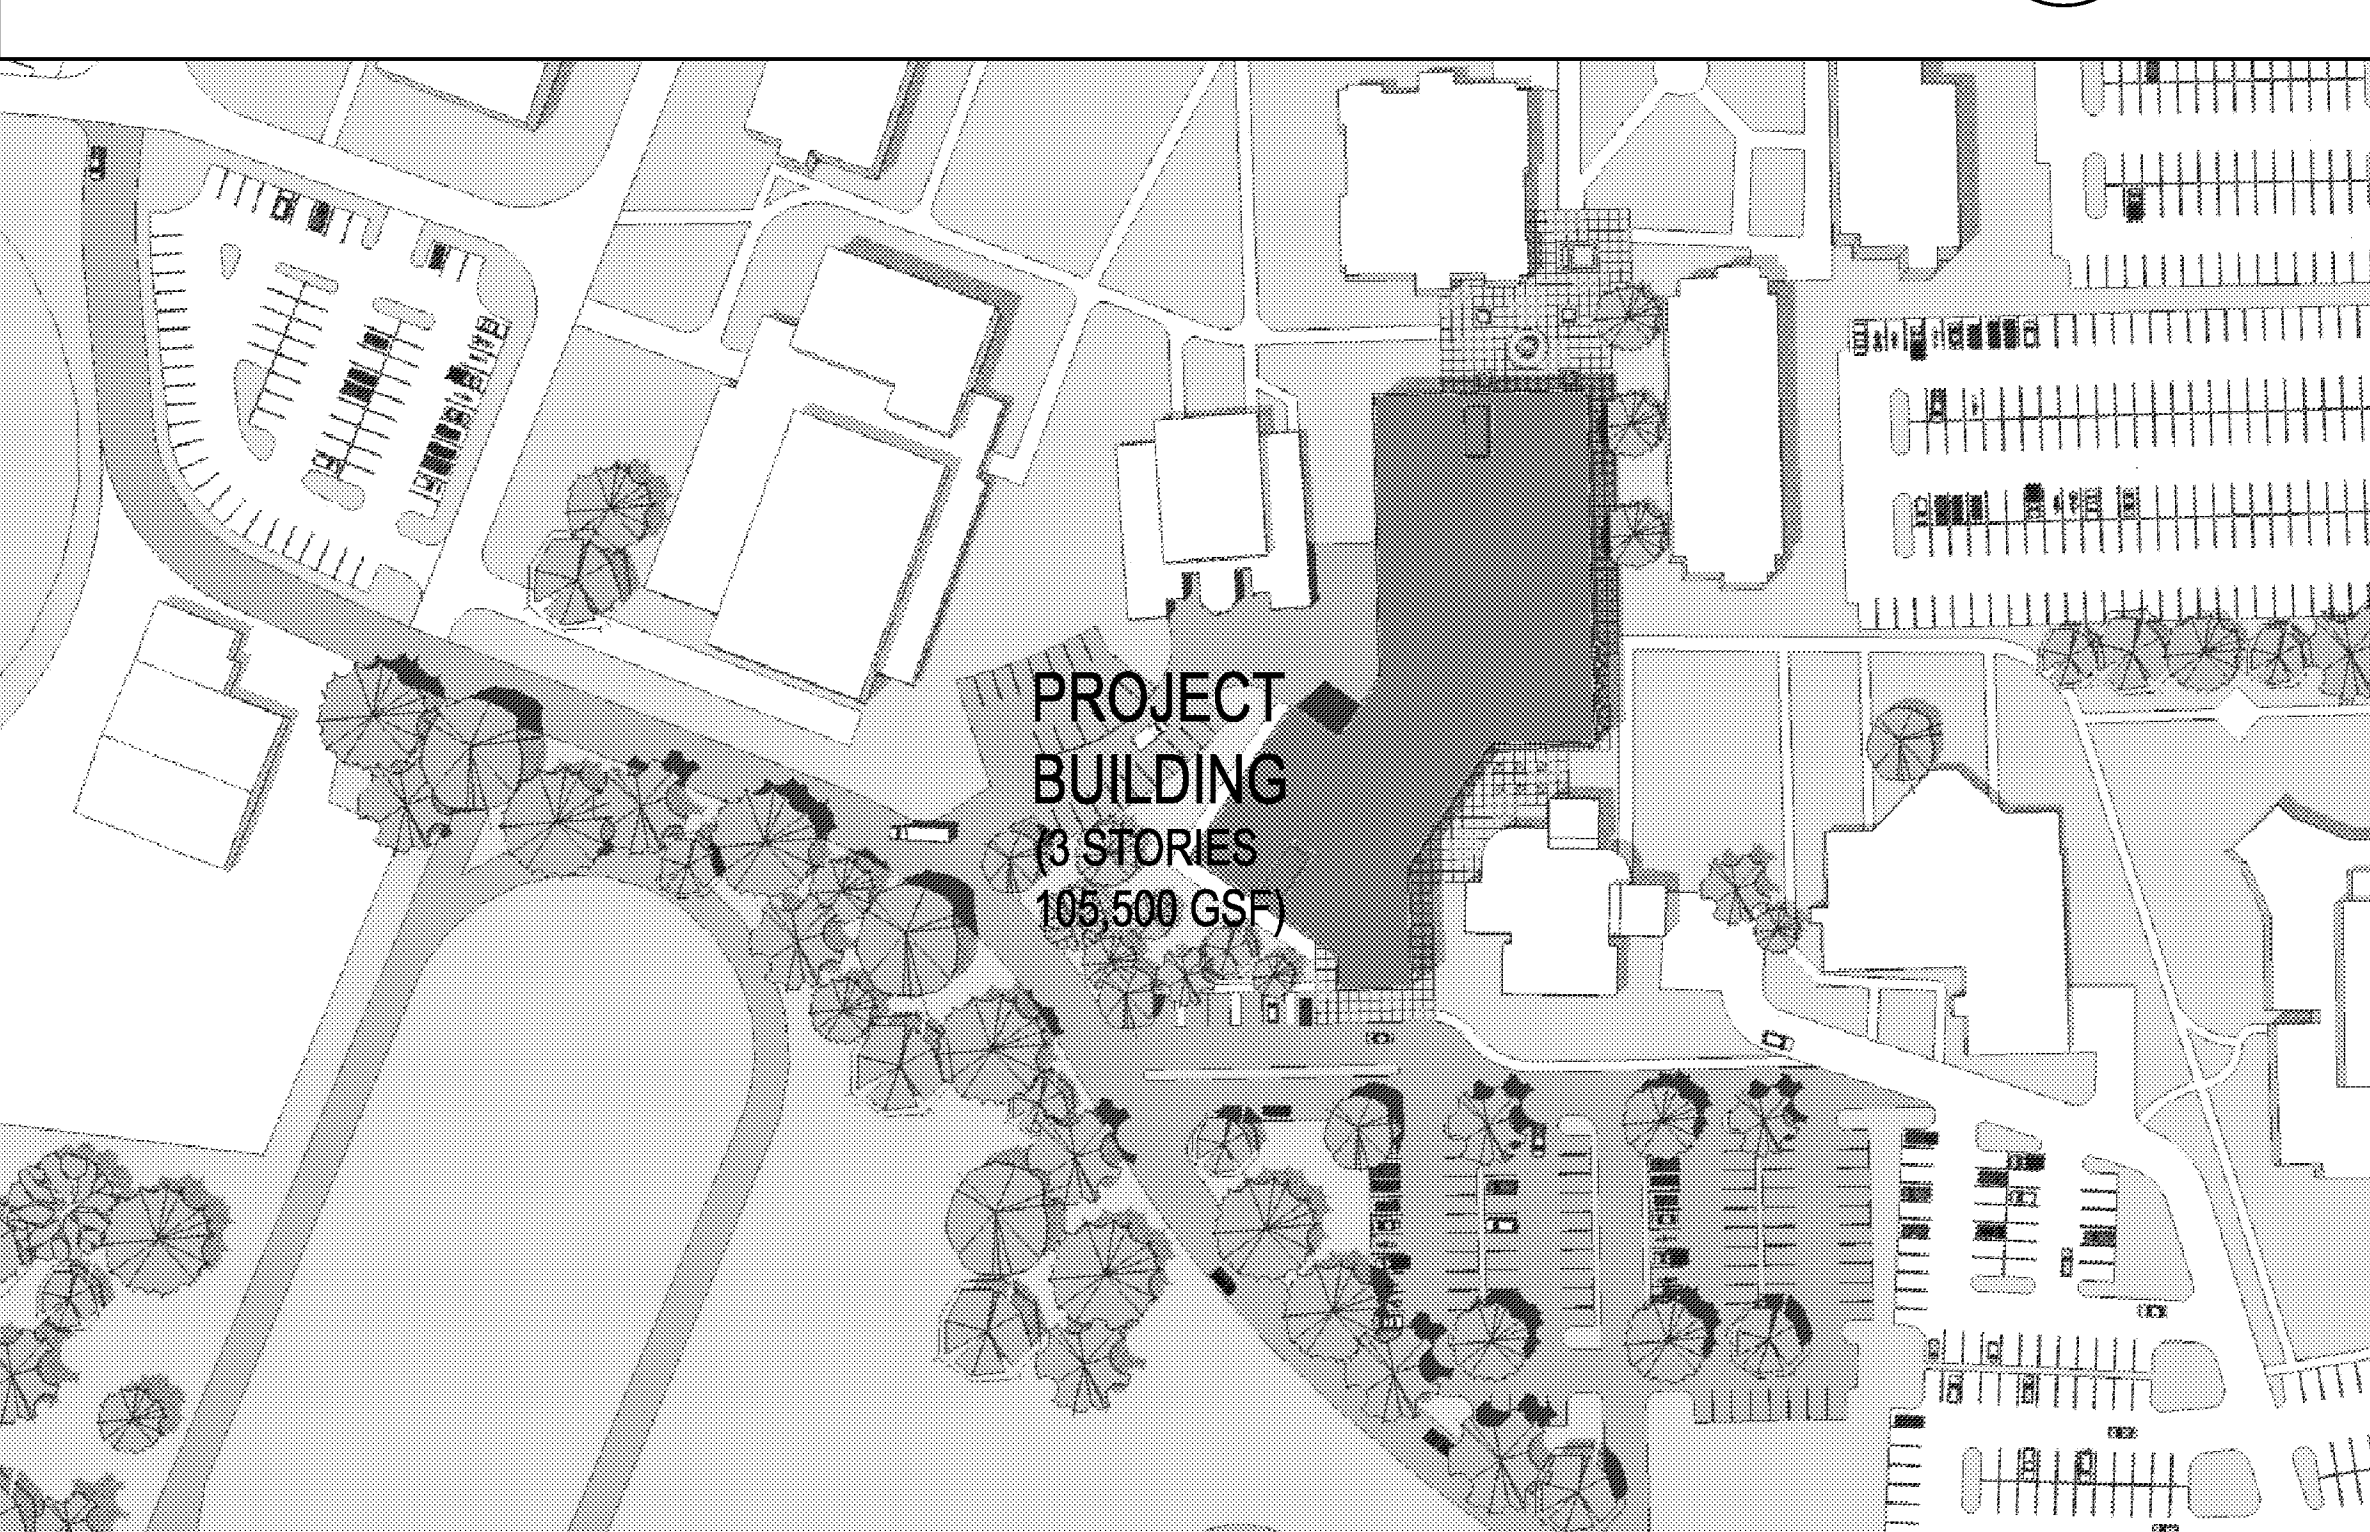

LOCATION MAP

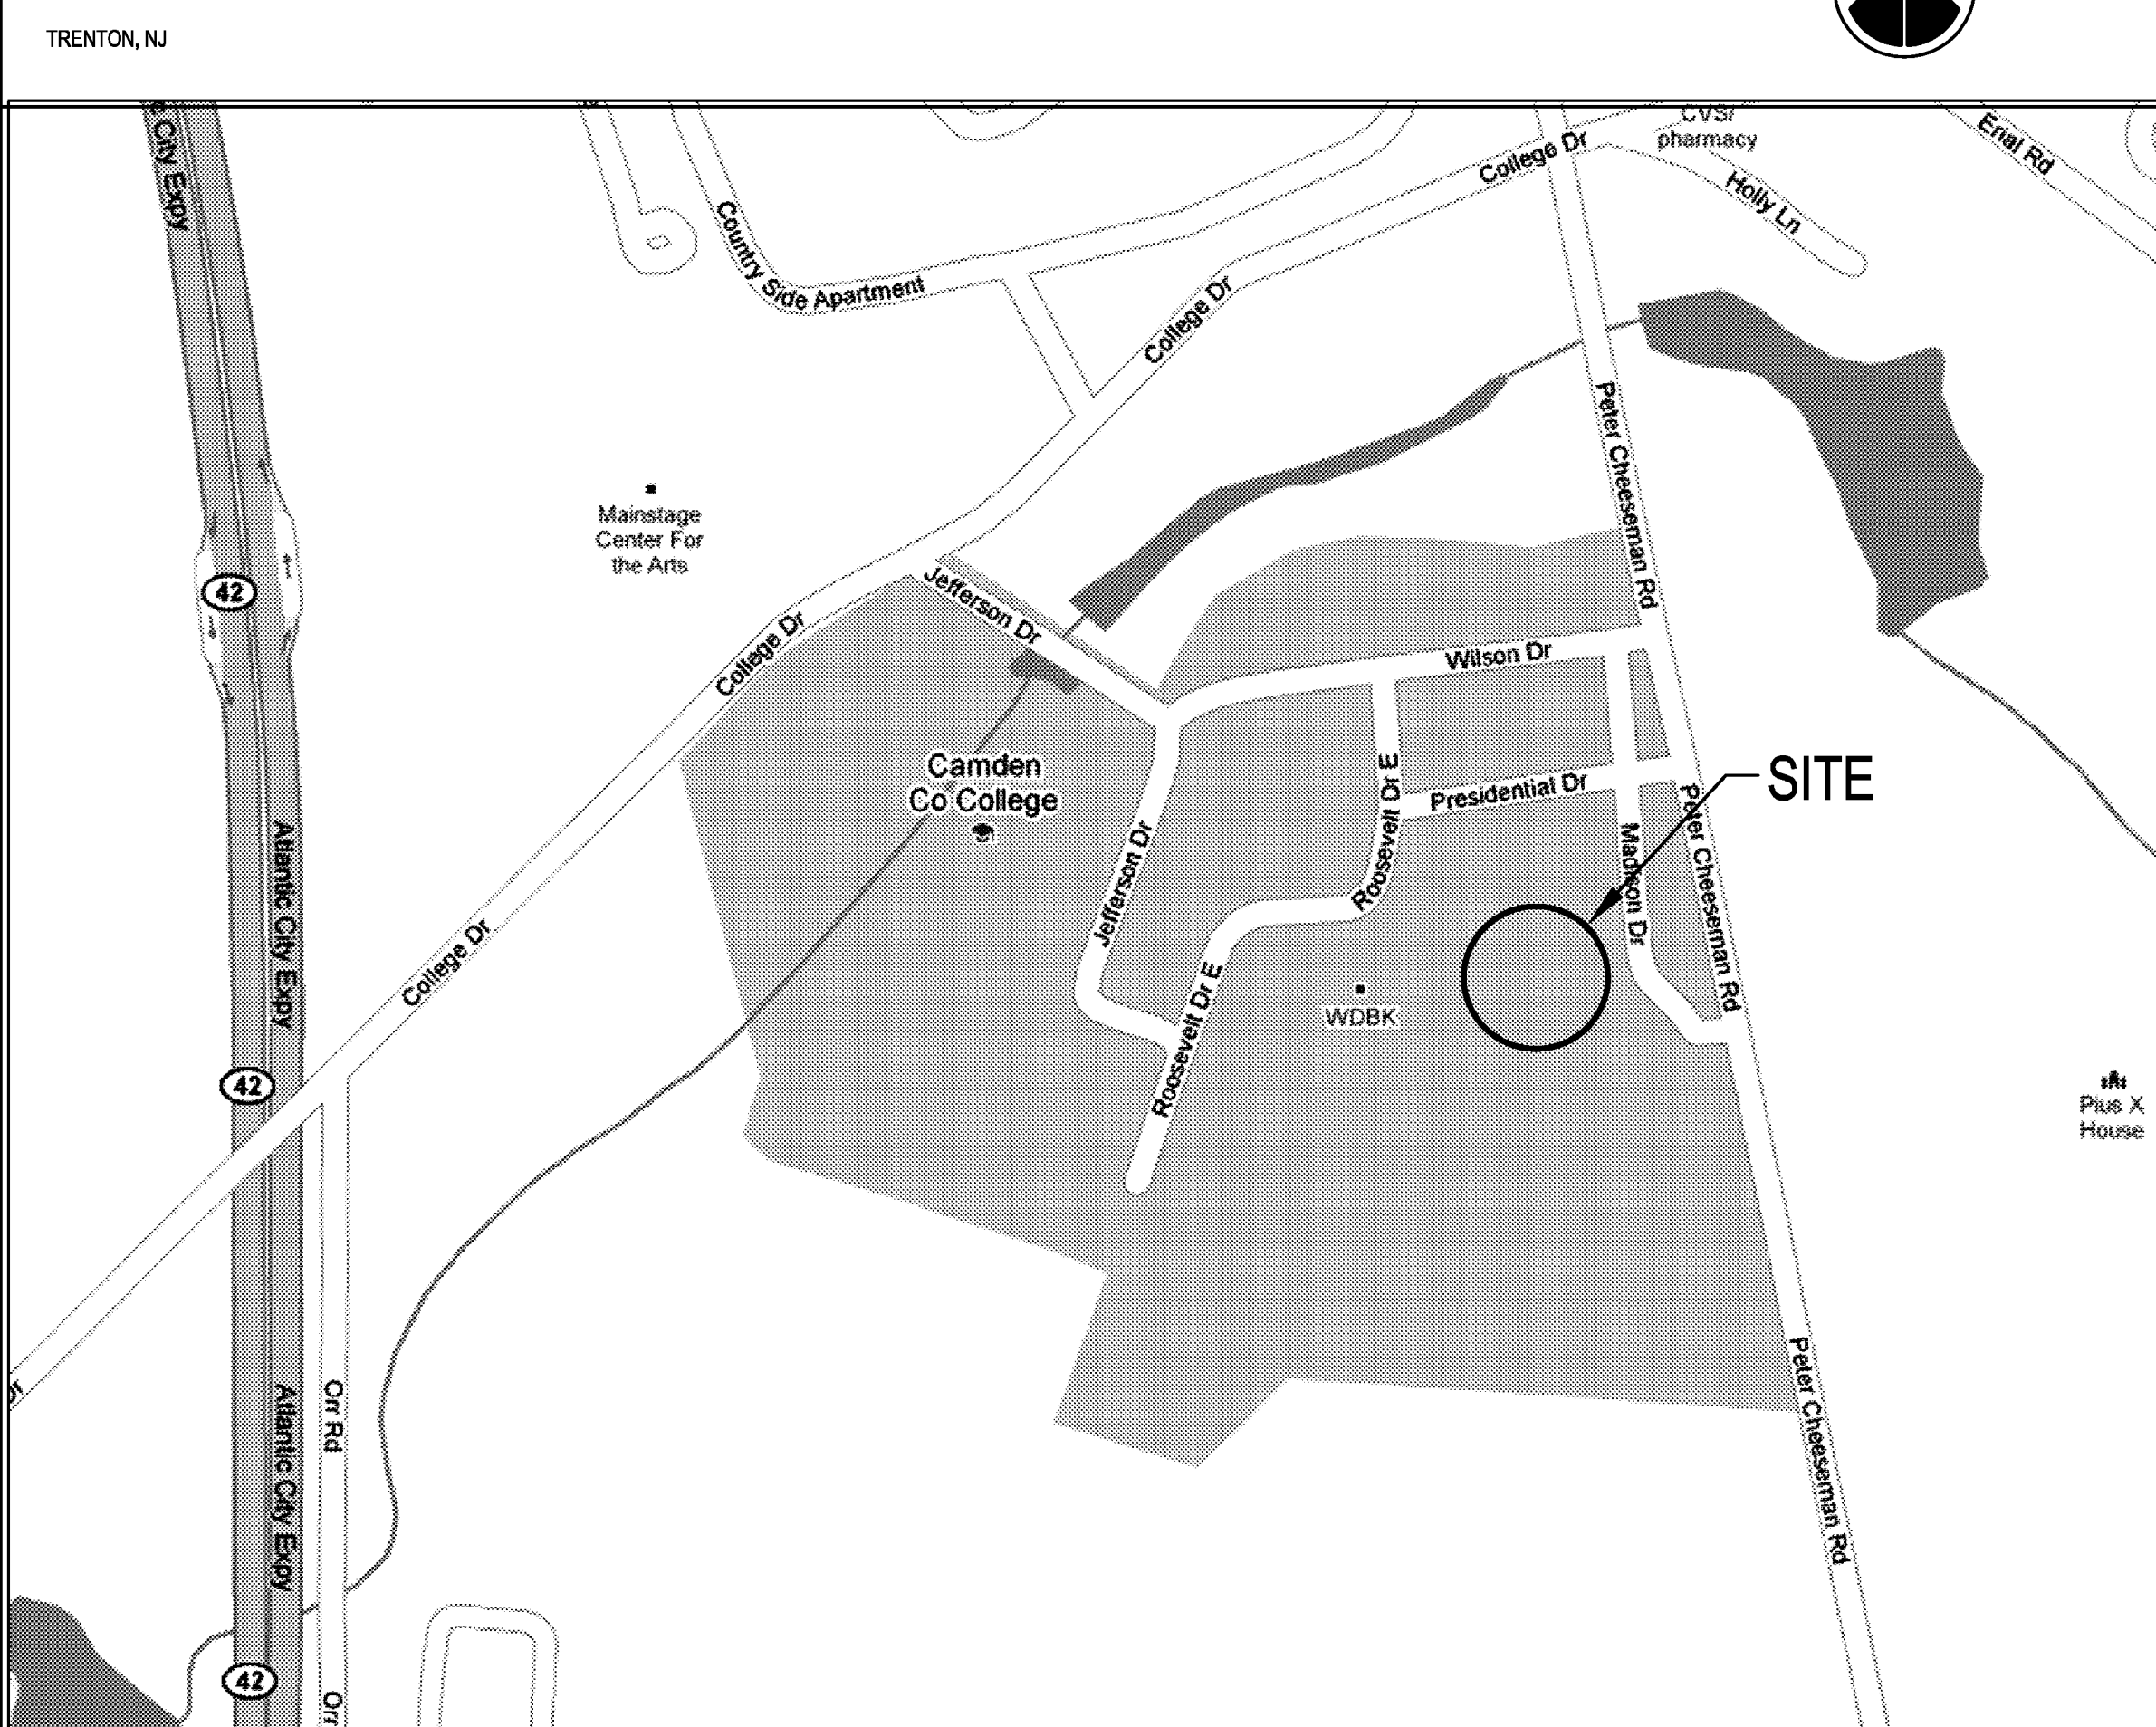

ISSUED FOR BIDS
7/26/10

PROJECT NUMBERS:

VITETTA PROJECT #:

8312.01

SIGNATURE: