

# NEW SCIENCE & CLASSROOM BUILDING

FOR CAMDEN COUNTY COLLEGE

AT CAMDEN COUNTY COLLEGE, COLLEGE DRIVE, BLACKWOOD, NEW JERSEY

## VOLUME 2 of 2

### OWNER

Camden County College  
200 College Drive  
Blackwood, NJ 08012-3240

**PRESIDENT**  
Raymond Yannuzzi

#### BOARD OF TRUSTEES

Kevin G. Halpern, Chair  
Sande G. Vogelson, Vice Chair  
Hazel T. Nimmo, Secretary  
Louis F. Cappelli, Sr. Treasurer  
Helen M. Albright  
Annette Castiglione  
Susan R. Croll  
Steven J. Greenfogel  
Anthony J. Maressa  
Wilbert Mitchell  
Margaret J. Nicolosi

Denise A. Weintraut, Alumna Trustee

### DESIGN TEAM

## VITETTA

ARCHITECTURE ENGINEERING PLANNING INTERIORDESIGN  
PHILADELPHIA NAVAL BUSINESS CENTER  
4747 S. BROAD ST. PHILADELPHIA PA 19112  
T 215.218.4747 F 215.218.4740

901 LINCOLN DRIVE WEST, SUITE 110  
MARLTON, NEW JERSEY 08053  
T 856.810.2800 F 856.810.2826

#### CONSULTANTS:

**CIVIL ENGINEER**  
Consulting Engineer Services  
150 Delsea Drive, Suite 1  
Sewell, NJ 08080  
Phone: 856-228-2200

#### LABORATORY PLANNER

HERA (Health Education Research Associates)  
230 S. Broad Street, Suite 201  
Philadelphia, PA 19102  
Phone: 215-670-5333

### BUILDING RENDERING



### LIST OF DRAWINGS

#### COVER SHEET

#### STRUCTURAL

S1-01 STRUCTURAL NOTES  
S1-02 OVERALL GRID PLAN  
S2-01A PART "A" FOUNDATION PARTIAL PLAN  
S2-01B PART "B" FOUNDATION PARTIAL PLAN  
S2-02A PART "A" SECOND FLOOR PARTIAL FRAMING PLAN  
S2-02B PART "B" SECOND FLOOR PARTIAL FRAMING PLAN  
S2-03A PART "A" THIRD FLOOR PARTIAL FRAMING PLAN  
S2-03B PART "B" THIRD FLOOR PARTIAL FRAMING PLAN  
S2-04A PART "A" ROOF PARTIAL FRAMING PLAN  
S2-04B PART "B" ROOF PARTIAL FRAMING PLAN  
S3-01 FOUNDATION SECTIONS  
S4-01 FRAMING SECTIONS & DETAILS  
S4-02 FRAMING SECTIONS & DETAILS  
S4-03 FRAMING SECTIONS & DETAILS  
S5-01 COLUMN SCHEDULE  
S5-02 BRACE & MOMENT FRAME ELEVATIONS  
S5-03 BRACED FRAME DETAILS  
S6-01 TYPICAL CONCRETE DETAILS  
S6-02 TYPICAL MASONRY DETAILS  
S6-03 TYPICAL STEEL DETAILS  
S6-04 TYPICAL STEEL DETAILS

#### MECHANICAL

M0-01 MECHANICAL SYMBOLS, NOTES AND ABBREVIATIONS  
M2-01A PART "A" MECHANICAL FIRST FLOOR PARTIAL PLAN  
M2-01B PART "B" MECHANICAL FIRST FLOOR PARTIAL PLAN  
M2-02A PART "A" MECHANICAL SECOND FLOOR PARTIAL PLAN  
M2-02B PART "B" MECHANICAL SECOND FLOOR PARTIAL PLAN  
M2-03A PART "A" MECHANICAL THIRD FLOOR PARTIAL PLAN  
M2-03B PART "B" MECHANICAL THIRD FLOOR PARTIAL PLAN  
M2-04A PART "A" MECHANICAL ROOF PARTIAL PLAN  
M2-04B PART "B" MECHANICAL ROOF PARTIAL PLAN  
M3-01A PART "A" MECHANICAL FIRST FLOOR PIPING PLAN & AIR FLOW DIAGRAM  
M3-01B PART "B" MECHANICAL FIRST FLOOR PIPING PLAN & AIR FLOW DIAGRAM  
M3-02A PART "A" MECHANICAL SECOND FLOOR PIPING PLAN & AIR FLOW DIAGRAM  
M3-02B PART "B" MECHANICAL SECOND FLOOR PIPING PLAN & AIR FLOW DIAGRAM  
M3-03A PART "A" MECHANICAL THIRD FLOOR PIPING PLAN & AIR FLOW DIAGRAM  
M3-03B PART "B" MECHANICAL THIRD FLOOR PIPING PLAN & AIR FLOW DIAGRAM  
M4-01 MECHANICAL RTU DIAGRAMS  
M5-01 MECHANICAL TYPICAL LAB AIR FLOW DIAGRAMS  
M5-02 MECHANICAL CHW, CW, HW FLOW DIAGRAMS  
M6-01 MECHANICAL DETAILS  
M6-02 MECHANICAL DETAILS  
M6-03 MECHANICAL DETAILS  
M6-04 MECHANICAL DETAILS  
M6-05 MECHANICAL DETAILS  
M7-01 MECHANICAL SCHEDULES  
M7-02 MECHANICAL SCHEDULES  
M7-03 MECHANICAL SCHEDULES  
M7-04 MECHANICAL SCHEDULES

#### PLUMBING

P1-00 PLUMBING COVER SHEET  
P2-01A PART "A" PLUMBING FIRST FLOOR PARTIAL PLAN DOM. WATER & GAS  
P2-01B PART "B" PLUMBING FIRST FLOOR PARTIAL PLAN  
P2-02A PART "A" PLUMBING SECOND FLOOR PARTIAL PLAN  
P2-02B PART "B" PLUMBING SECOND FLOOR PARTIAL PLAN  
P2-03A PART "A" PLUMBING THIRD FLOOR PARTIAL PLAN  
P2-03B PART "B" PLUMBING THIRD FLOOR PARTIAL PLAN  
P2-04A PART "A" PLUMBING ROOF PARTIAL PLAN  
P2-04B PART "B" PLUMBING ROOF PARTIAL PLAN  
P3-00 PLUMBING RISER DIAGRAMS  
P3-01 PLUMBING RISER DIAGRAMS  
P3-02 PLUMBING RISER DIAGRAMS  
P3-03 PLUMBING RISER DIAGRAMS  
P3-04 PLUMBING RISER DIAGRAMS  
P3-05 PLUMBING RISER DIAGRAMS  
P3-06 PLUMBING RISER DIAGRAMS  
P4-00 PLUMBING DETAILS  
P5-00 PLUMBING SCHEDULES  
P5-01 PLUMBING SCHEDULES  
P6-00 PLUMBING ENLARGED PLANS  
P6-01 PART "A" PLUMBING FIRST FLOOR PARTIAL PLAN  
P6-02 PART "A" PLUMBING FIRST FLOOR PARTIAL KITCHEN PLAN  
P6-03A PART "A" PLUMBING FIRST FLOOR PARTIAL PLAN SANITARY & STORM

#### FIRE PROTECTION

FP1-00 FIRE PROTECTION COVER SHEET  
FP2-01A PART "A" FIRE PROTECTION FIRST FLOOR PARTIAL PLAN  
FP2-01B PART "B" FIRE PROTECTION FIRST FLOOR PARTIAL PLAN  
FP2-02A PART "A" FIRE PROTECTION SECOND FLOOR PARTIAL PLAN  
FP2-02B PART "B" FIRE PROTECTION SECOND FLOOR PARTIAL PLAN  
FP2-03A PART "A" FIRE PROTECTION THIRD FLOOR PARTIAL PLAN  
FP2-03B PART "B" FIRE PROTECTION THIRD FLOOR PARTIAL PLAN  
FP2-04A PART "A" FIRE PROTECTION ROOF PARTIAL PLAN

#### ELECTRICAL

E1-01 ELECTRICAL POWER AND LIGHTING COVER SHEET  
E1-02 ELECTRICAL SYSTEM COVER SHEET  
E1-03 ELECTRICAL SITE PLAN  
  
EF2-01A PART "A" FIRST FLOOR PARTIAL PLAN FIRE ALARM MASS NOTIFICATION  
EF2-01B PART "B" FIRST FLOOR PARTIAL PLAN FIRE ALARM MASS NOTIFICATION  
EF2-02A PART "A" SECOND FLOOR PARTIAL PLAN FIRE ALARM MASS NOTIFICATION  
EF2-02B PART "B" SECOND FLOOR PARTIAL PLAN FIRE ALARM MASS NOTIFICATION  
EF2-03A PART "A" THIRD FLOOR PARTIAL PLAN FIRE ALARM MASS NOTIFICATION  
EF2-03B PART "B" THIRD FLOOR PARTIAL PLAN FIRE ALARM MASS NOTIFICATION  
EF2-04A PART "A" ROOF PARTIAL PLAN FIRE ALARM MASS NOTIFICATION  
EF2-04B PART "B" ROOF PARTIAL PLAN FIRE ALARM MASS NOTIFICATION  
  
EL2-01A PART "A" FIRST FLOOR PARTIAL PLAN LIGHTING  
EL2-01B PART "B" FIRST FLOOR PARTIAL PLAN LIGHTING  
EL2-02A PART "A" SECOND FLOOR PARTIAL PLAN LIGHTING  
EL2-02B PART "B" SECOND FLOOR PARTIAL PLAN LIGHTING  
EL2-03A PART "A" THIRD FLOOR PARTIAL PLAN LIGHTING  
EL2-03B PART "B" THIRD FLOOR PARTIAL PLAN LIGHTING

EP2-01A PART "A" FIRST FLOOR PARTIAL PLAN POWER  
EP2-01B PART "B" FIRST FLOOR PARTIAL PLAN POWER  
EP2-02A PART "A" SECOND FLOOR PARTIAL PLAN POWER  
EP2-02B PART "B" SECOND FLOOR PARTIAL PLAN POWER  
EP2-03A PART "A" THIRD FLOOR PARTIAL PLAN POWER  
EP2-03B PART "B" THIRD FLOOR PARTIAL PLAN POWER  
EP2-04A PART "A" ROOF PARTIAL PLAN POWER  
EP2-04B PART "B" ROOF PARTIAL PLAN POWER  
  
ES2-01A PART "A" FIRST FLOOR PARTIAL PLAN SECURITY  
ES2-01B PART "B" FIRST FLOOR PARTIAL PLAN SECURITY  
ES2-02A PART "A" SECOND FLOOR PARTIAL PLAN SECURITY  
ES2-02B PART "B" SECOND FLOOR PARTIAL PLAN SECURITY  
ES2-03A PART "A" THIRD FLOOR PARTIAL PLAN SECURITY  
ES2-03B PART "B" THIRD FLOOR PARTIAL PLAN SECURITY

ET2-01A PART "A" FIRST FLOOR PARTIAL PLAN TELECOM/DATA  
ET2-01B PART "B" FIRST FLOOR PARTIAL PLAN TELECOM/DATA  
ET2-02A PART "A" SECOND FLOOR PARTIAL PLAN TELECOM/DATA  
ET2-02B PART "B" SECOND FLOOR PARTIAL PLAN TELECOM/DATA  
ET2-03A PART "A" THIRD FLOOR PARTIAL PLAN TELECOM/DATA  
ET2-03B PART "B" THIRD FLOOR PARTIAL PLAN TELECOM/DATA

EF3-01 FIRE ALARM MASS NOTIFICATION RISER DIAGRAM

EP3-01 POWER SINGLE LINE DIAGRAM  
EP3-02 POWER SINGLE LINE DIAGRAM  
EP3-03 POWER SINGLE LINE DIAGRAM


ES3-01 SYSTEMS RISER DIAGRAMS  
ES3-02 SYSTEMS RISER DIAGRAMS

EP4-01 MISCELLANEOUS DETAILS  
EP4-02 MISCELLANEOUS DETAILS


EL5-01 ELECTRICAL LIGHT FIXTURE SCHEDULE

EP5-01 ELECTRICAL PANEL SCHEDULES  
EP5-02 ELECTRICAL PANEL SCHEDULES  
EP5-03 ELECTRICAL PANEL SCHEDULES  
EP5-04 ELECTRICAL PANEL SCHEDULES  
EP5-05 ELECTRICAL PANEL SCHEDULES  
EP6-01 ELECTRICAL PARTIAL PLANS FIRST FLOOR  
EP6-02 ELECTRICAL PARTIAL PLANS IDF ROOMS

### LOCATION MAP

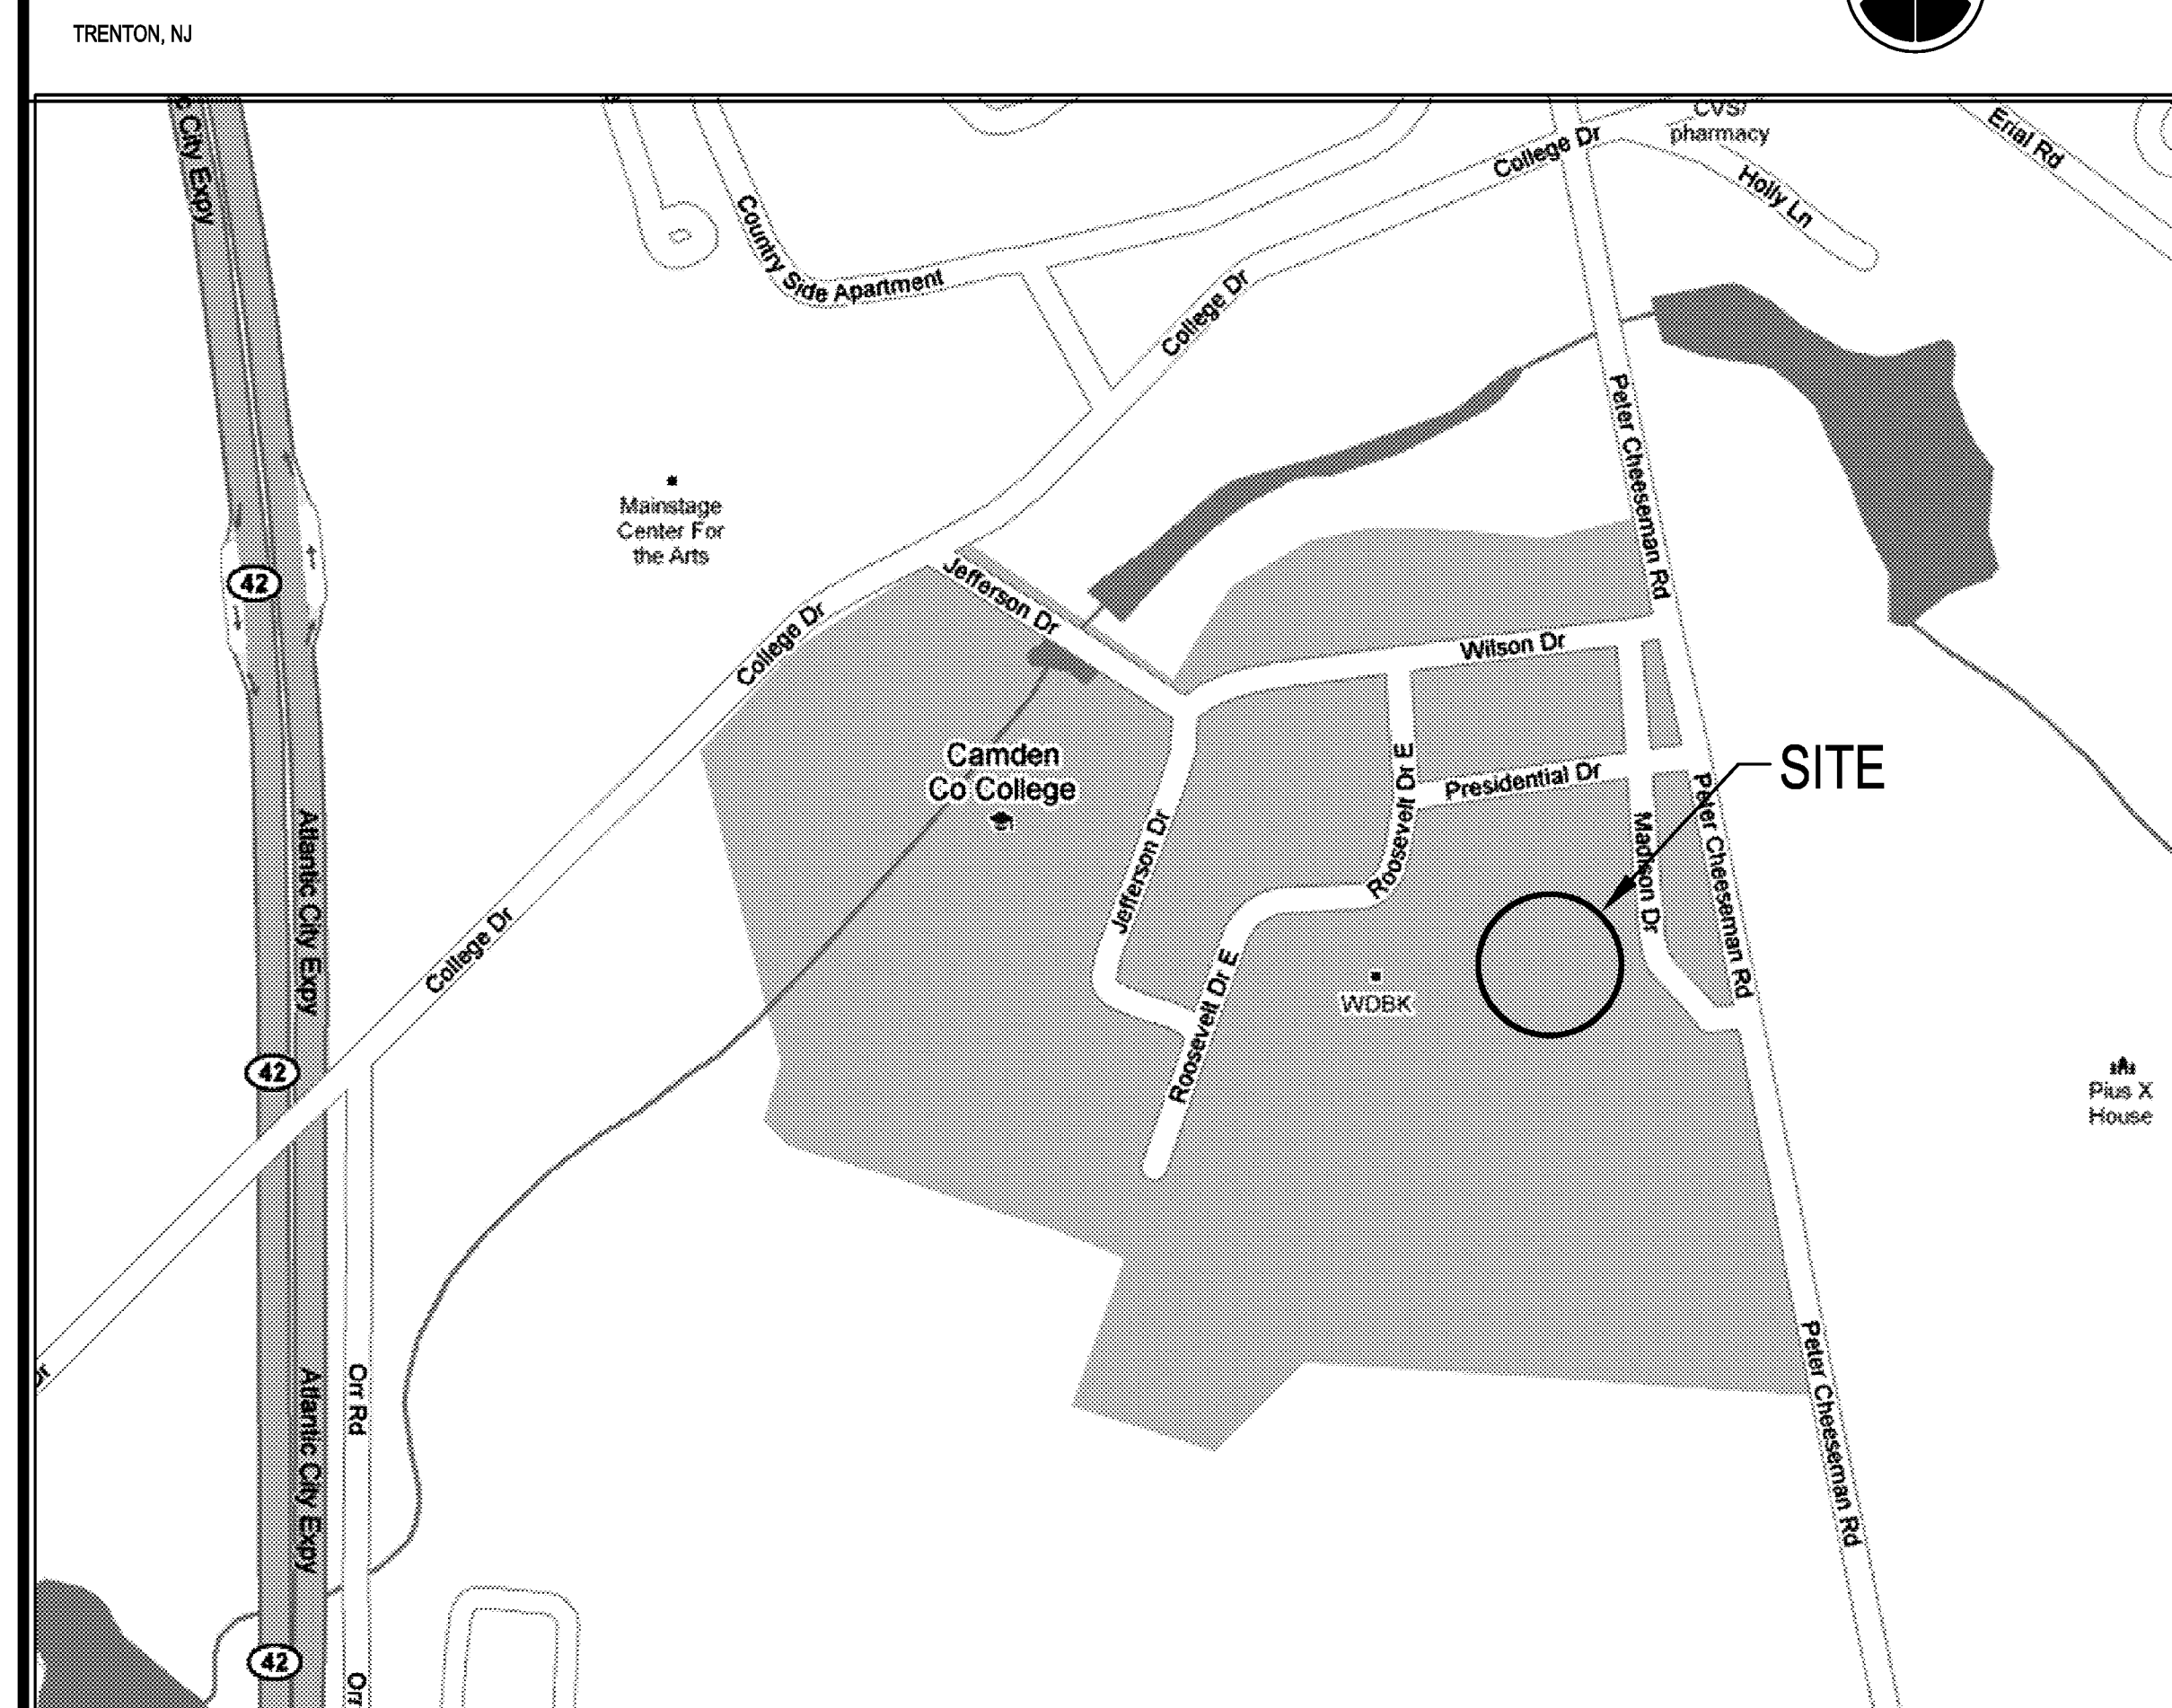

### SITE PLAN

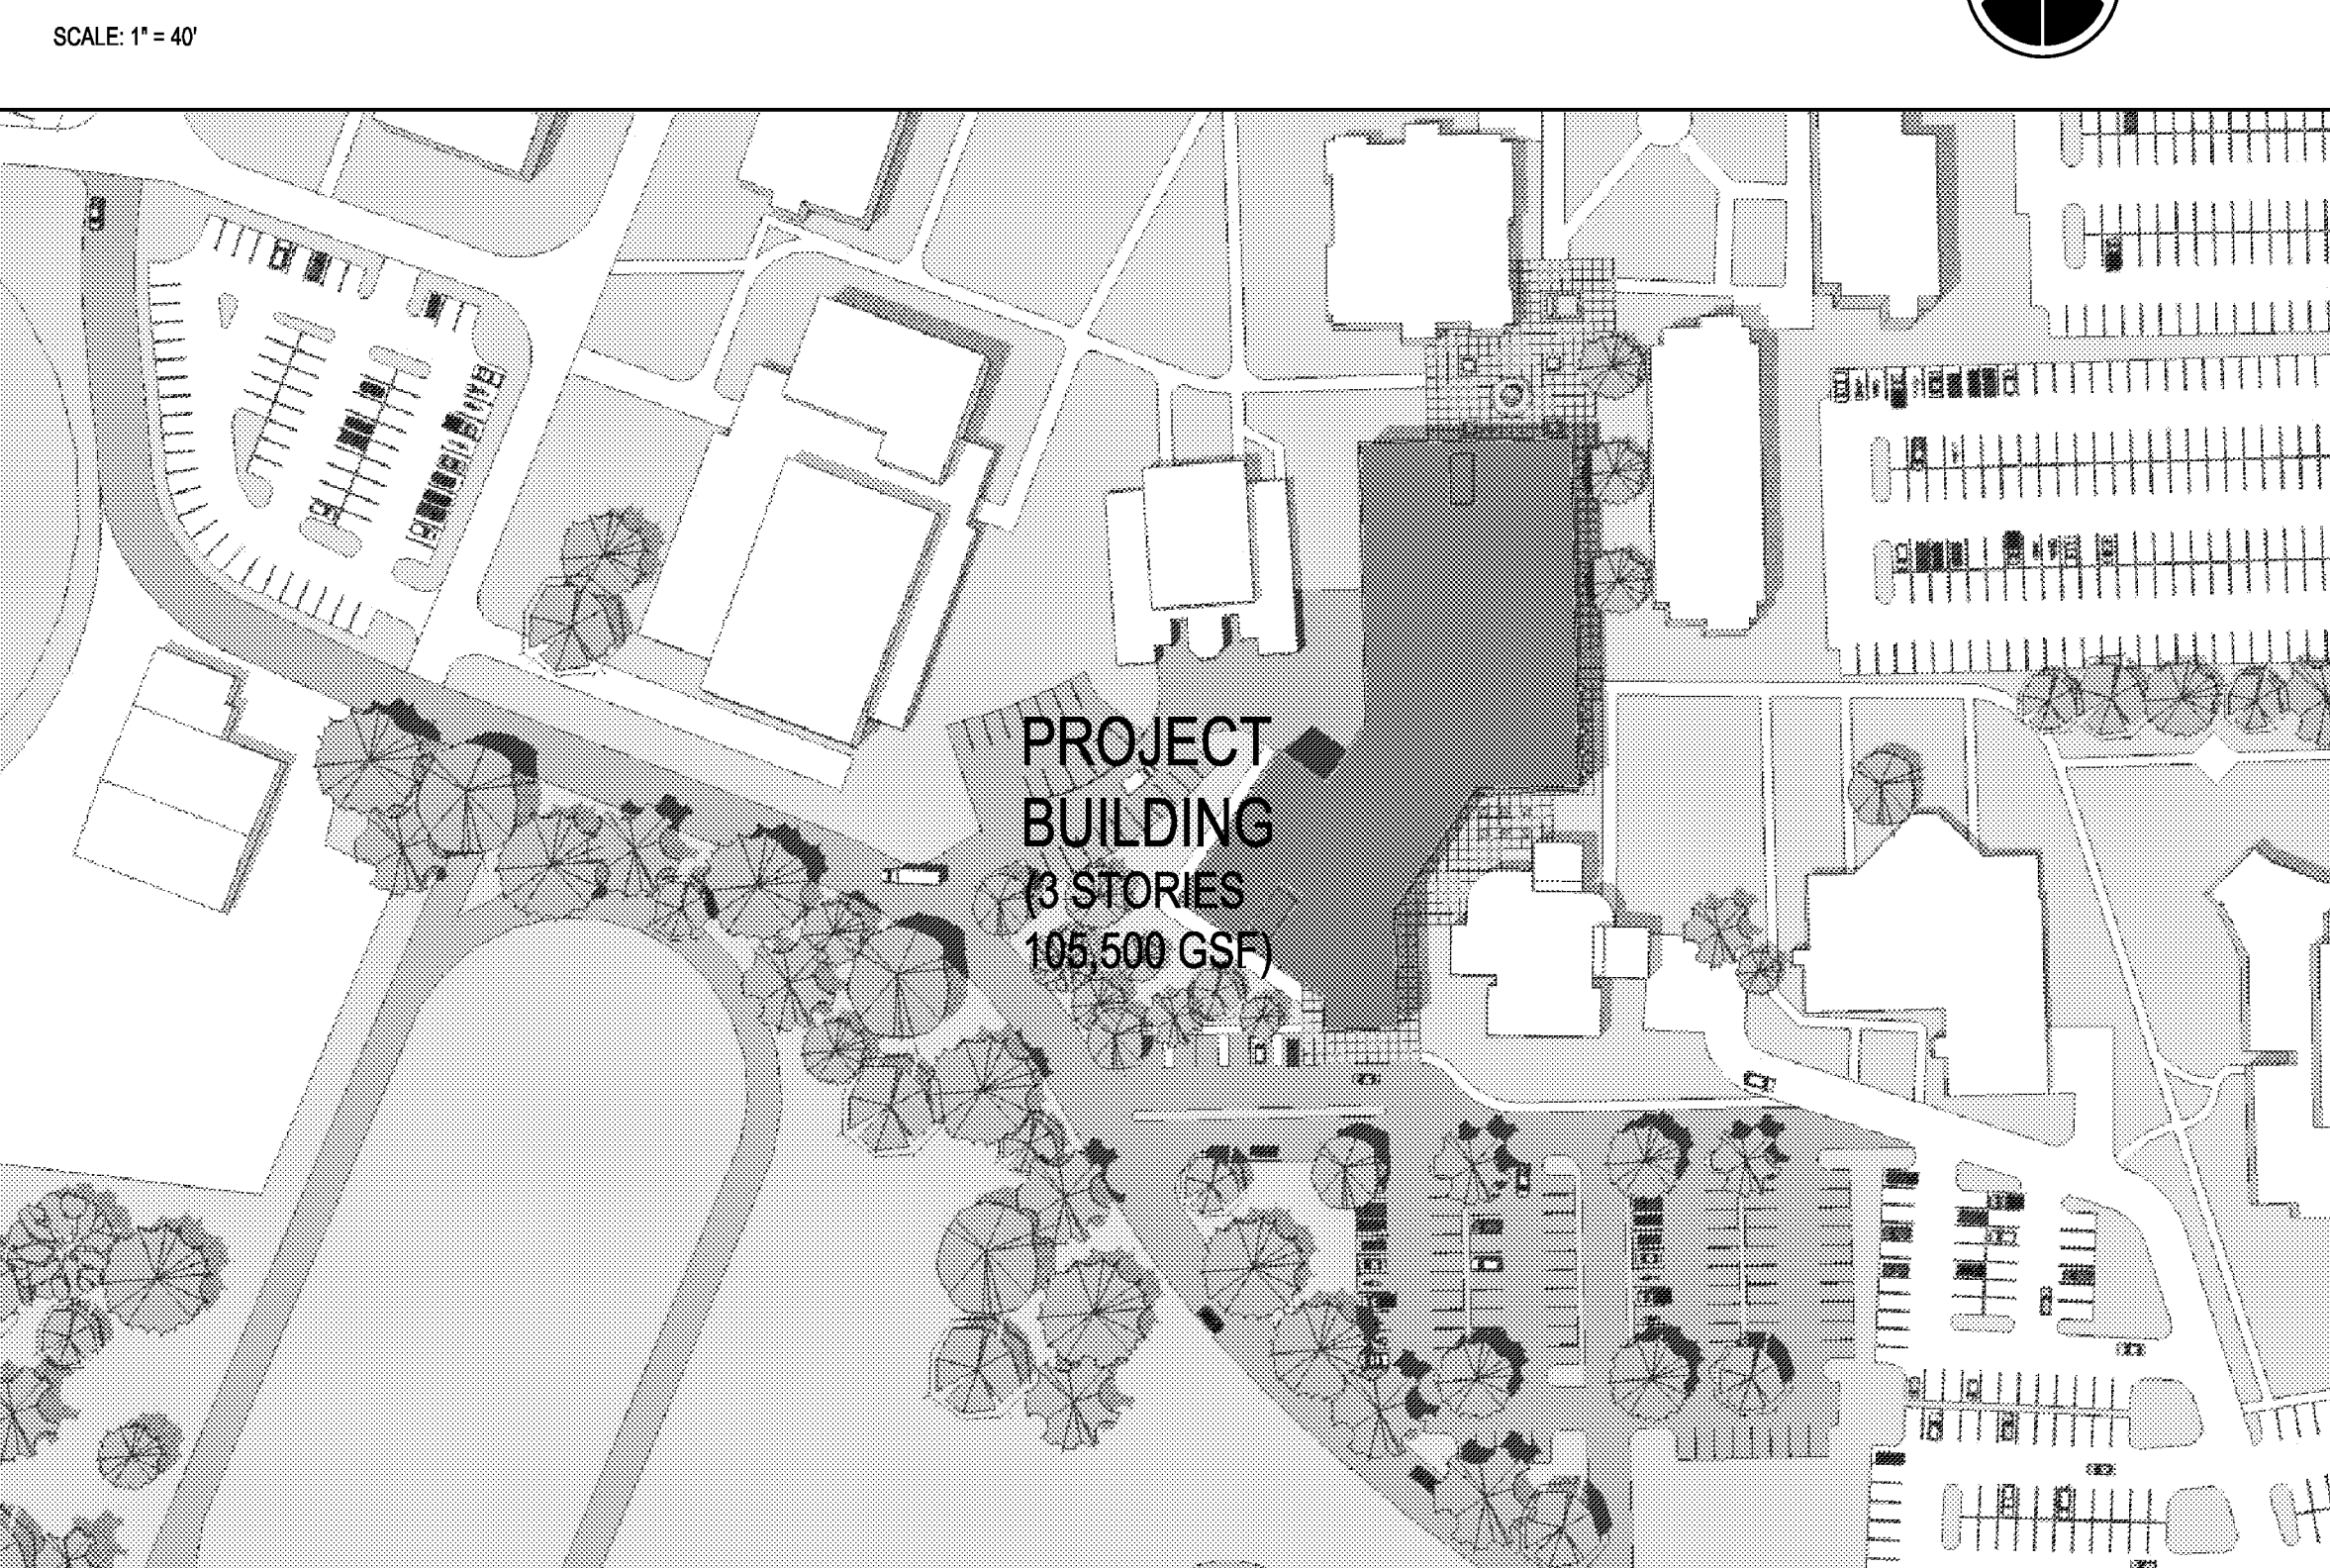

ISSUED FOR BIDS  
7/26/10

PROJECT NUMBERS:

VITETTA PROJECT #:

8312.01

SIGNATURE: