

- STORM SEWER LINES
- GAS LINES
- WATER LINES
- SANITARY LINES
- OVERHEAD UTILITY WIRES & POLES
- OTHER MISC. UTILITIES AND ASSOCIATED ABOVE/UNDERGROUND STRUCTURES
- ASPHALT PAVEMENT
- SIDEWALKS
- CURB
- TREES
- FENCES

9. ALL CONSTRUCTION & DEMOLITION SHALL CONFORM WITH EAST BRUNSWICK TOWNSHIP REQUIREMENTS.
10. SOIL EROSION AND SEDIMENT CONTROL SHALL FALL UNDER THE JURISDICTION OF FREEHOLD SOIL CONSERVATION DISTRICT.
11. ALL SIGNS SHALL BE DESIGNED IN ACCORDANCE WITH THE MANUAL ON UNIFORM TRAFFIC CONTROL DEVICES FOR STREETS AND HIGHWAYS.
12. THIS SET OF PLANS SHALL NOT BE UTILIZED AS CONSTRUCTION DOCUMENTS UNTIL EACH SHEET HAS BEEN REVISED TO INDICATED 'ISSUE FOR CONSTRUCTION'.
13. ALL DESIGN FEATURES DEPICTED HEREON WERE BASED ON CONSTRAINTS AND REGULATIONS IN EFFECT AT THE TIME OF PREPARATION AND INITIAL PRESENTATION OF THIS PLAN. ALL CURRENT DEVELOPMENT CONSTRAINTS SHOULD BE INVESTIGATED PRIOR TO COMMENCEMENT OF ANY ACTIVITY BASED ON THIS PLAN.
14. THE CONTRACTOR SHALL BE RESPONSIBLE FOR CONTACTING THE RESPECTIVE UTILITY COMPANIES FOR GAS, ELECTRIC, PHONE AND TV SERVICE LOCATIONS. LOCATION OF UTILITIES AS SHOWN ON THESE PLANS ARE PLOTTED FROM AVAILABLE DATA ON FILE WITH THE UTILITY COMPANIES AND IS NOT GUARANTEED AS TO EXACTNESS. THE CONTRACTOR IS TO CONTACT UTILITY COMPANIES 72 HOURS PRIOR TO CONSTRUCTION TO DETERMINE EXACT LOCATION. THE CONTRACTOR SHALL USE THE UTILITY LOCATIONS SHOWN AS AN AID IN DETERMINING EXACT LOCATIONS, ONLY.
15. THE FIRE HYDRANTS LOCATED ARE THE PROPERTY OF THE EAST BRUNSWICK TOWNSHIP M.U.A.
16. A MINIMUM OF ONE AND ONE-HALF (1 1/2) FEET OF CLEARANCE SHALL BE PROVIDED AT WATER AND SEWER CROSSINGS. IF THIS CLEARANCE CANNOT BE MAINTAINED, THE WATER MAIN SHALL BE ENCASED IN CONCRETE. CONCRETE ENCASEMENT SHALL EXTEND 10' ON EITHER SIDE OF CROSSING.
17. THE CONTRACTOR SHALL CONFIRM THE EXISTING CONDITIONS OF THE SITE PRIOR TO SUBMITTING BID.
18. IN ORDER TO ALLOW FOR MINIMAL DISTURBANCE OF EXISTING PAVEMENT TO REMAIN, ALL CURB WITHIN THE RIGHT-OF-WAY SHALL BE REMOVED IN SUCH A MANNER TO ALLOW FOR THE NEW CURB TO BE FACE-FORMED.
19. EXISTING CONSTRUCTION FENCING ON SITE TO REMAIN AND BE MAINTAINED BY CONTRACTOR. CONTRACTOR RESPONSIBLE FOR RELOCATING FENCING AS REQUIRED TO FACILITATE CONSTRUCTION ACTIVITIES AND MAINTAIN A SECURE SITE.

2



**Design Ideas Group**  
architecture + planning, llc

15 Bethany Street  
New Brunswick, NJ 08901  
T: 732.249.6242 F: 732.247.1825

Project:  
New Memorial School  
East Brunswick, New Jersey


Owner:  
East Brunswick Township Board of Ed.  
760 Route 18  
East Brunswick, New Jersey 08816

**FRENCH & PARRELLO**  
ASSOCIATES, P.A., CONSULTING ENGINEERS

1800 Route 34, Suite 101 • Wall, NJ • 07719 • 732 312-9800

2 Addendum #2

Project no.:	2008-321	Chkd. by:	DFK	Date:	09/09/10
Scale:	AS NOTED	Dwn. by:	SKW	Dwg. No.:	<b>C-1.3</b>

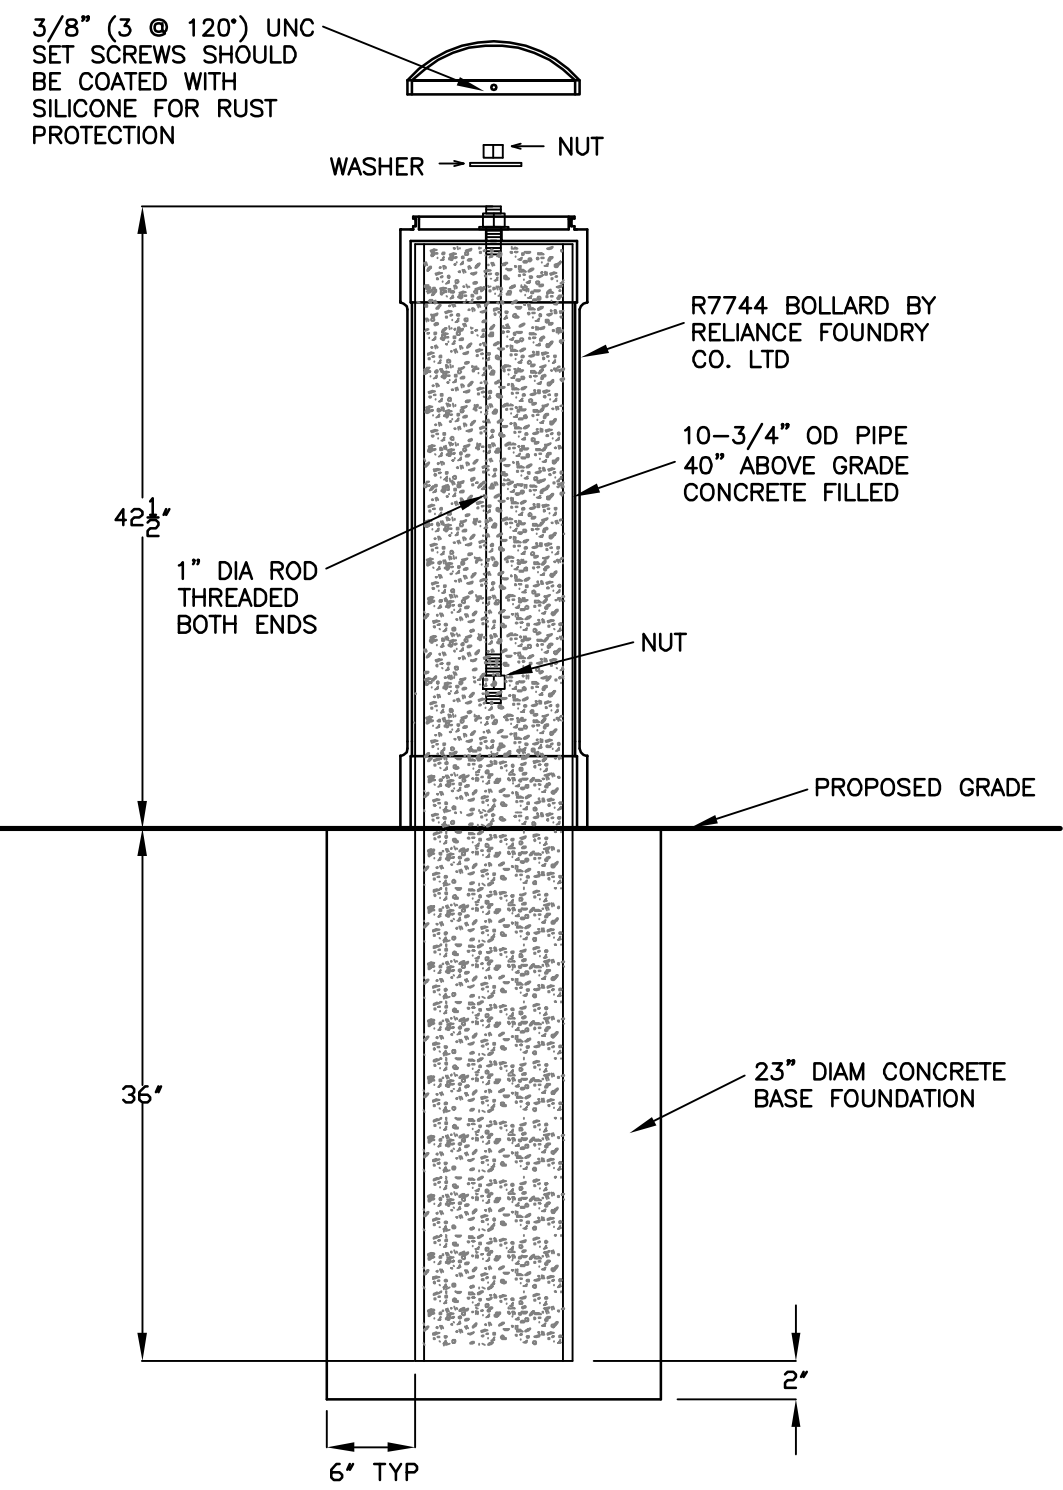

**BOLLARD DETAIL**  
NOT TO SCALE

**Design Ideas Group**  
architecture + planning, llc

15 Bethany Street  
New Brunswick, NJ 08901  
T: 732.249.8242 F: 732.247.1825

60 West Broad Street  
Bethlehem, PA 18018  
T: 610.807.0420 F: 610.807.0602

Project:  
New Memorial School  
East Brunswick, New Jersey

Owner:  
East Brunswick Township Board of Ed.  
760 Route 18  
East Brunswick, New Jersey 08816

**FRENCH & PARRELLO**  
ASSOCIATES, P.A., CONSULTING ENGINEERS

1800 Route 34, Suite 101 • Wall, NJ • 07719 • 732 312-9800

△ Addendum #2

Project no.:  
2008-321

Scale:  
AS NOTED

Chkd. by:  
DFK

Dwn. by:  
SKW

Date:  
09/09/10

Dwg. No.:  
**C-14.5**



# PLANT SCHEDULE

SYM.	QTY.	BOTANICAL NAME	COMMON NAME	INSTALLED SIZE/APPROX. SPACING	MATURE SIZE	REMARKS	
<b>DECIDUOUS SHADE AND ORNAMENTAL TREES</b>							
N	AC	13	AMELANCHIER CANADENSIS	SERVICEBERRY	2.5"-3" CALIPER	10'-25' HEIGHT, 15'-25' SPREAD	B & B, DECIDUOUS, WHITE FLOWERS
N	AS	10	ACER SACCHARUM	SUGAR MAPLE	2.5"-3" CALIPER	50'-65' HEIGHT, 35'-50' SPREAD	B & B, DECIDUOUS
N	CC	4	CERCIS CANADENSIS	EASTERN REDBUD	2.5"-3" CALIPER	15'-25' HEIGHT, 15'-35' SPREAD	B & B, DECIDUOUS, PURPLE FLOWERS
N	CF	1	CORNUS FLORIDA	FLOWERING DOGWOOD	2.5"-3" CALIPER	20'-25' HEIGHT, 20'-30' SPREAD	B & B, DECIDUOUS, WHITE FLOWERS
N	FP	12	FRAXINUS PENNSYLVANICA	GREEN ASH	2.5"-3" CALIPER	50'-75' HEIGHT, 35'-50' SPREAD	B & B, DECIDUOUS
*	PS	10	PRUNUS SERRULATA 'KWANZAN'	'KWANZAN' ORIENTAL CHERRY	2.5"-3" CALIPER	25'-40' HEIGHT, 15'-25' SPREAD	B & B, DECIDUOUS, PINK FLOWERS
	SJ	9	SOPHORA JAPONICA	JAPANESE PAGODA TREE	2.5"-3" CALIPER	15'-25' HEIGHT AND SPREAD	B & B, DECIDUOUS
N*	QL	1	QUERCUS LAURIFOLIA	LAUREL OAK	2.5"-3" CALIPER	50'-75' HEIGHT, 45'-60' SPREAD	B & B, DECIDUOUS
N*	QP	6	QUERCUS PHELLOS	WILLOW OAK	2.5"-3" CALIPER	50'-75' HEIGHT, 35'-50' SPREAD	B & B, DECIDUOUS
N*	QR	2	QUERCUS RUBRA	RED OAK	2.5"-3" CALIPER	50'-75' HEIGHT AND SPREAD	B & B, DECIDUOUS
N	UA	2	ULMUS AMERICANA	AMERICAN ELM	2.5"-3" CALIPER	75'-90' HEIGHT, 50'-60' SPREAD	B & B, DECIDUOUS
<b>EVERGREEN TREES</b>							
	ACO	6	ABIES CONCOLOR	COLORADO FIR	6'-8' HEIGHT	80'-130' HEIGHT, 15'-22' SPREAD	B & B, EVERGREEN
	AF	9	ABIES FRASERI	FRASER FIR	6'-8' HEIGHT	25'-50' HEIGHT, 15'-25' SPREAD	B & B, EVERGREEN
	CD	3	CEDRUS DEODARA	DEODAR CEDAR	6'-8' HEIGHT	50'-75' HEIGHT, 25'-35' SPREAD	B & B, EVERGREEN
	CO	12	CHAMAECYPARIS OBTUSA	HINOKI FALSE CYPRESS	6'-8' HEIGHT	50'-75' HEIGHT, 15'-25' SPREAD	B & B, EVERGREEN
	IO	7	ILEX OPACA	AMERICAN HOLLY	6'-8' HEIGHT	25'-50' HEIGHT, 15'-25' SPREAD	B & B, EVERGREEN
	PG	2	PICEA GLAUCA	WHITE SPRUCE	6'-8' HEIGHT	35'-50' HEIGHT, 15'-20' SPREAD	B & B, EVERGREEN
<b>SHRUBS</b>							
N	AG	24	ABELIA X GRANDIFLORA 'FRANCIS MASON'	'FRANCIS MASON' GLOSSY ABELIA	18"-24" HEIGHT	5'-8' HEIGHT, 4'-7' SPREAD	#3 CONTAINER, EVERGREEN, PINK FLOWERS
	AJ	18	AUCUBA JAPONICA 'GOLD DUST'	'GOLD DUST' JAPANESE AUCUBA	18"-24" HEIGHT	4'-6' HEIGHT, 36"-6' SPREAD	#3 CONTAINER, EVERGREEN
N	BD	4	BUDDLEIA DAVIDII	BUTTERFLYBUSH	18"-24" HEIGHT	6'-10' HEIGHT AND SPREAD	#3 CONTAINER, SEMI-EVERGREEN, PINK FLOWERS
N	CS	37	CORNUS STOLONIFERA	RED OSIER DOGWOOD	18"-24" HEIGHT	8'-10' HEIGHT AND SPREAD	#3 CONTAINER, DECIDUOUS
N	FI	41	FORSYTHIA X INTERMEDIA	FORSYTHIA	18"-24" HEIGHT	8'-10' HEIGHT AND SPREAD	#3 CONTAINER, DECIDUOUS, YELLOW FLOWERS
	IC	140	ILEX CRENATA 'CONVEXA'	'CONVEXA' JAPANESE HOLLY	18"-24" HEIGHT	6'-10' HEIGHT AND SPREAD	#3 CONTAINER, EVERGREEN
N	LB	17	LINDERA BENZOIN	SPICE BUSH	18"-24" HEIGHT	6'-10' HEIGHT AND SPREAD	#3 CONTAINER, EVERGREEN, PINK FLOWERS
N	LF	56	LEUCOTHOE FONTANESIANA 'GIRARD'S RAINBOW'	'GIRARD'S RAINBOW' DROOPING AGARISTA	18"-24" HEIGHT	4'-6' HEIGHT, 2'-6' SPREAD	#3 CONTAINER, EVERGREEN, PINK FLOWERS
N	OB	31	OSMANTHUS X BURKWOODII	SWEET OLIVE	18"-24" HEIGHT	8'-10' HEIGHT, 6'-8' SPREAD	#3 CONTAINER, EVERGREEN, WHITE FLOWERS
N	RA	23	RHODODENDRON (SUBGENUS RHODODENDRON)	RHODODENDRON	15"-18" HEIGHT	2'-3' HEIGHT, 3'-4' SPREAD	#2 CONTAINER, EVERGREEN, SHOWY FLOWERS
N	SJ	21	SPIRAEA JAPONICA 'CRISPA'	'CRISPA' JAPANESE SPIREA	15"-18" HEIGHT	2'-3' HEIGHT AND SPREAD	#2 CONTAINER, DECIDUOUS, PINK FLOWERS
<b>GROUNDCOVERS AND PERENNIALS</b>							
N	AM	115	ANTIRRHINUM MAJUS	SNAPDRAGON	6" HEIGHT 18" O.C.	6"-36" HEIGHT, 18"-24" SPREAD	#1 CONTAINER, ANNUAL, SHOWY FLOWERS
N	AN	332	ASTER NOVAE-ANGLIAE	NEW ENGLAND ASTER	12" HEIGHT 18" O.C.	3'-6' HEIGHT, 18"-24" SPREAD	#1 CONTAINER, PERENNIAL, PINK FLOWERS
N	ASY	30	ASCLEPIAS SYRIACA	COMMON MILKWEED	12" HEIGHT 2' O.C.	3'-5' HEIGHT, 1'-3' SPREAD	#1 CONTAINER, PERENNIAL, PINK FLOWERS
N	EM	30	EUPATORIUM MACULATUM	JOE PYE WEED	12' HEIGHT 2' O.C.	5'-7' HEIGHT, 30"-36" SPREAD	#1 CONTAINER, PERENNIAL, PURPLE FLOWERS
N	EP	295	ECHINACEA PURPUREA	PURPLE CONEFLOWER	12" HEIGHT 15" O.C.	2'-4' HEIGHT, 18"-24" SPREAD	#1 CONTAINER, PERENNIAL, PURPLE FLOWERS
N	HH	7	HYPERICUM 'HIDCOTE'	'HIDCOTE' ST. JOHN SWORT	12" HEIGHT 3' O.C.	12"-4' HEIGHT, 3'-6' SPREAD	#3 CONTAINER, EVERGREEN, YELLOW FLOWERS
N	JC	1,615	JUNIPERUS CONFERTA	SHORE JUNIPER	12' HEIGHT 2' O.C.	12"-24" HEIGHT, 6'-10' SPREAD	PINTS, EVERGREEN
N	LS	1,845	LIRIOPE SPICATA	CREeping LILYTURF	6" HEIGHT 18" O.C.	8"-12" HEIGHT, 12"-36" SPREAD	PINTS, EVERGREEN, PURPLE FLOWERS
N	TE	100	TAGETES ERECTA	AMERICAN MARIGOLD	6" HEIGHT 18" O.C.	12"-36" HEIGHT, 24"-36" SPREAD	#1 CONTAINER, ANNUAL, ORANGE FLOWERS
N	VB	100	VERBENA BONARIENSIS	BUTTERFLY VERVAIN	18" HEIGHT 18" O.C.	36"-4' HEIGHT, 12"-36" SPREAD	#1 CONTAINER, PERENNIAL, PURPLE FLOWERS
N	ZE	205	ZINNIA ELEGANS	COMMON ZINNIA	6" HEIGHT 18" O.C.	12"-36" HEIGHT	#1 CONTAINER, ANNUAL, SHOWY FLOWERS
N	CR	40	CRIMPSIS RADICANS	TRUMPET CREEPER	6" HEIGHT 3' O.C.	20'-30' HEIGHT	#1 CONTAINER, CREEPING VINE WITH RED FLOWER

N = NATIVE PLANT OF NORTH AMERICA  
\* = FALL DIGGING HAZARD

NOTE: ALL TREES SHALL BE PLANTED TO MAINTAIN 5' CLEARANCE FROM SANITARY SEWERS

**Design Ideas Group**  
architecture + planning, llc

Project:  
New Memorial School  
East Brunswick, New Jersey

Owner:  
East Brunswick Township Board of Ed.  
760 Route 18  
East Brunswick, New Jersey 08816

**FRENCH & PARRELLO**  
ASSOCIATES, P.A., CONSULTING ENGINEERS

1800 Route 34, Suite 101 • Wall, NJ • 07719 • 732 312-9800

△ Addendum #2



Project no.:  
2008-321  
Scale:  
AS NOTED

Chkd. by:  
DFK  
Dwn. by:  
SKW

Date:  
09/09/10  
Dwg. No.:  
**C-7.5**

15 Bethany Street  
New Brunswick, NJ 08901  
T: 732.249.6242 F: 732.247.1825

60 West Broad Street  
Bethlehem, PA 18018  
T: 610.807.0420 F: 610.807.0602

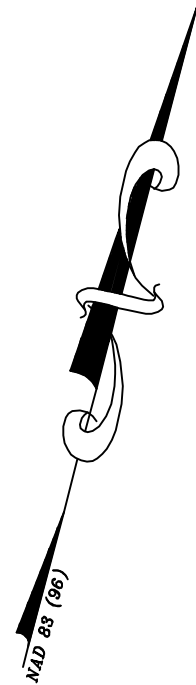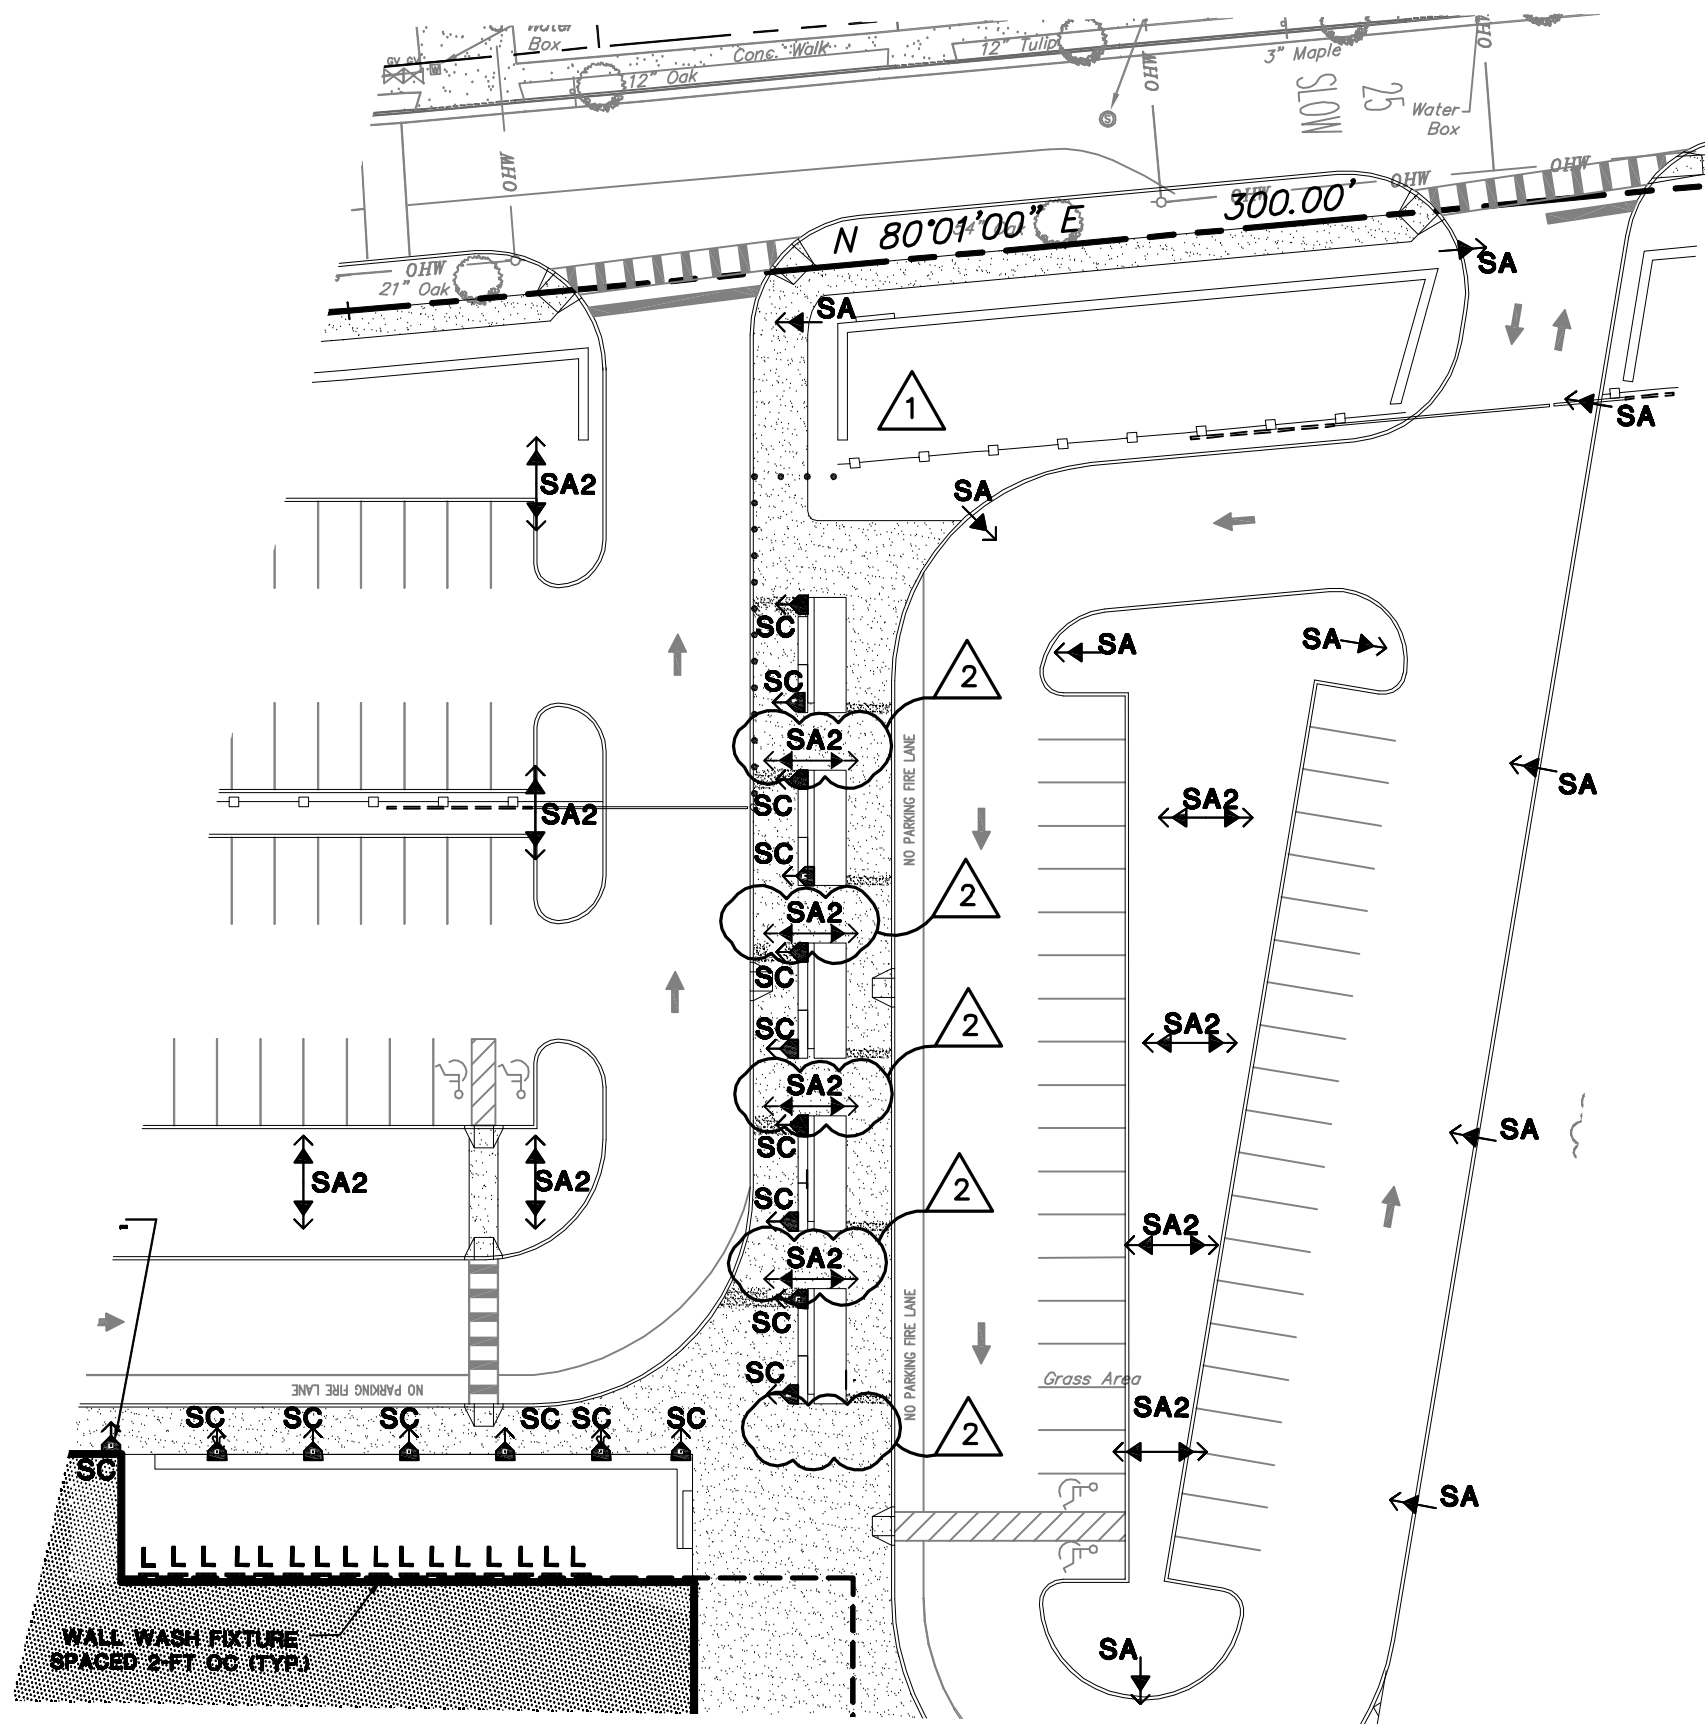

**Design Ideas Group**  
architecture + planning, llc

15 Bethany Street  
New Brunswick, NJ 08901  
T: 732.249.6242 F: 732.247.1825

Project:  
New Memorial School  
East Brunswick, New Jersey

Owner:  
East Brunswick Township Board of Ed.  
760 Route 18  
East Brunswick, New Jersey 08816

**FRENCH & PARRELLO**  
ASSOCIATES, P.A., CONSULTING ENGINEERS

1800 Route 34, Suite 101 • Wall, NJ • 07719 • 732 312-9800

△ Addendum #2

Project no.:  
2008-321  
Scale:  
AS NOTED

Chkd. by:  
DFK  
Dwn. by:  
SKW

Date:  
09/09/10  
Dwg. No.:  
**C-9.3**