
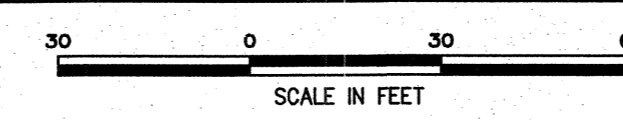


**LEGEND:**  
 TEST BORING LOCATION

No.	Date	Revision	Revised By	Checked By



**FRENCH & PARRELLO**  
 ASSOCIATES, P.A., CONSULTING ENGINEERS  
 1800 Route 34, Suite 101 - Wall, NJ - 07719 - 732-312-9800

**TEST BORING LOCATION PLAN**  
 FOR  
**MEMORIAL ELEMENTARY SCHOOL**

CITY OF EAST BRUNSWICK  
 MIDDLESEX COUNTY, NEW JERSEY

DATE: FEBRUARY 2010	DESIGNED BY: JMT	SCALE: AS SHOWN	PROJECT NUMBER: 2527.001
DRAWN BY: MAW	CHECKED BY: JMT	FIELD BOOK: -	DRAWING NO.: 2

G:\2527\2527.dwg - Memorial Elementary School\_2527.dwg Geotechnical CAADD 2527.001-BL001.dwg BLP